
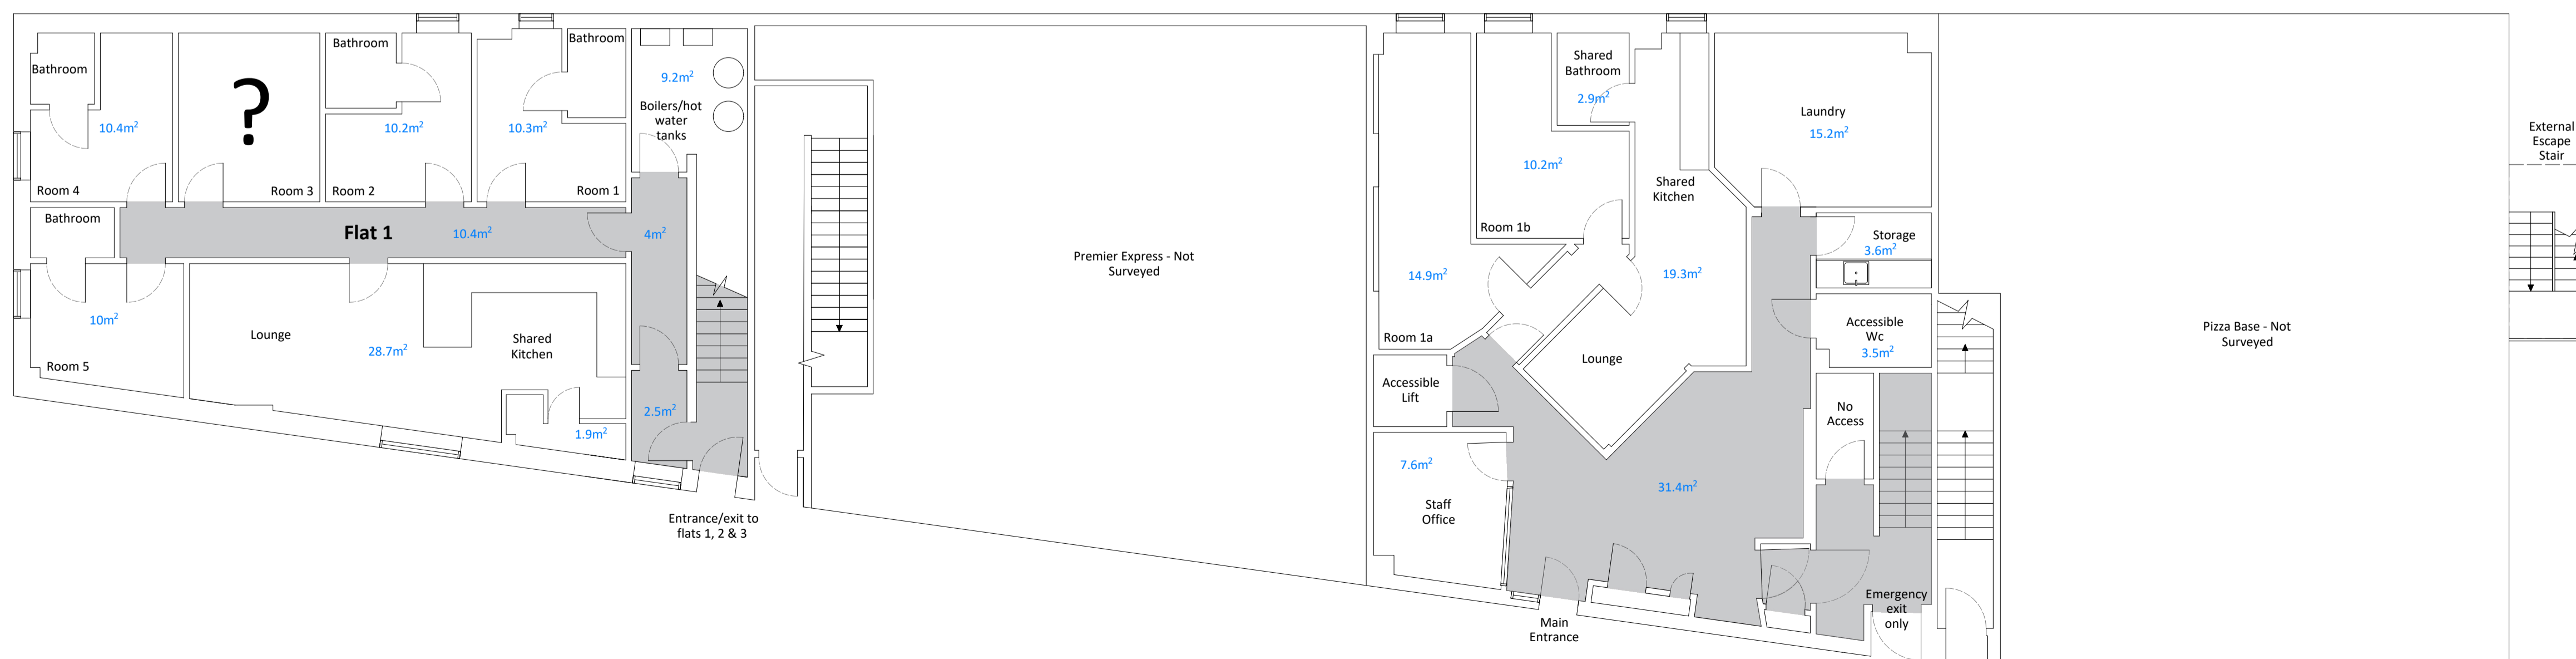
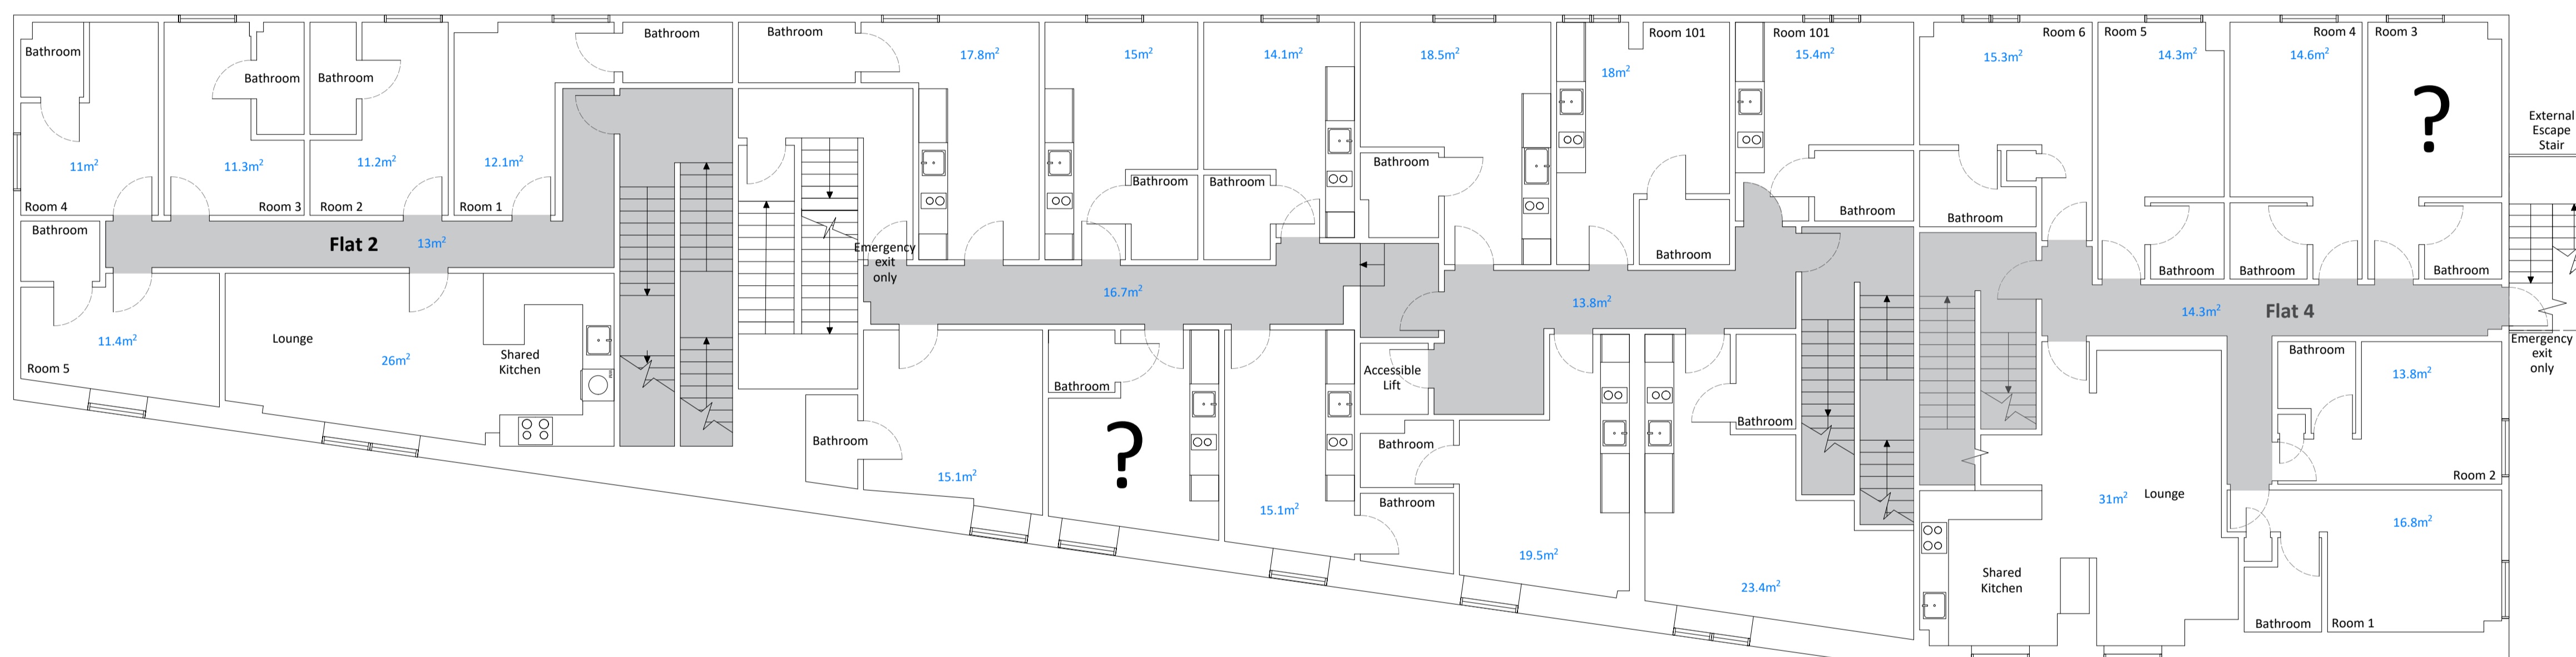


CORRIDORS IN GREY

Room areas including connected bathrooms

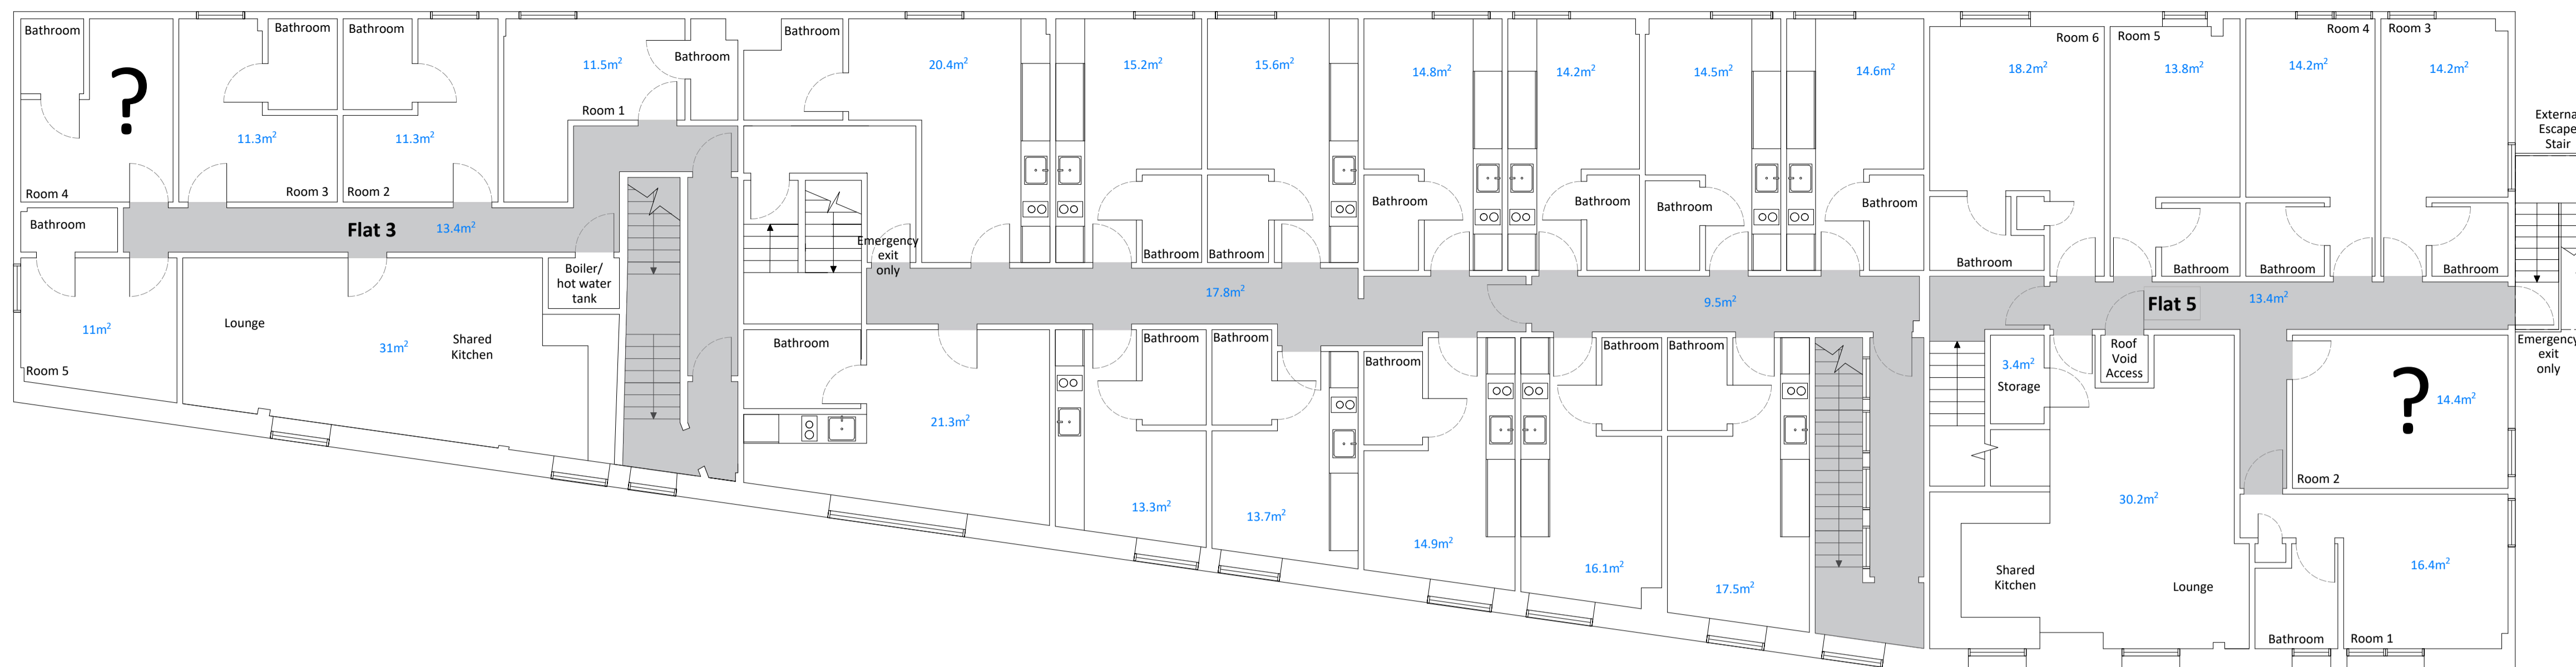

1	client issue for approval	29/02/24
ISSUE	REASON FOR CHANGE	DATE APPROVED

Client: CLIENT ADDRESS

Stepney Ln, Newcastle upon Tyne NE1 6PN

Purpose: GENERAL ARRANGEMENT

Project: STEP HOUSE

Drawing No: PROSTU.STEP.GA

Drawn by: SB, Date: 29/02/24, Checked by: SB, Date: 29/02/24, Scale: 1/250

Dimensions in mm, Drawing sheet size A1, Sheet 1 of 1